
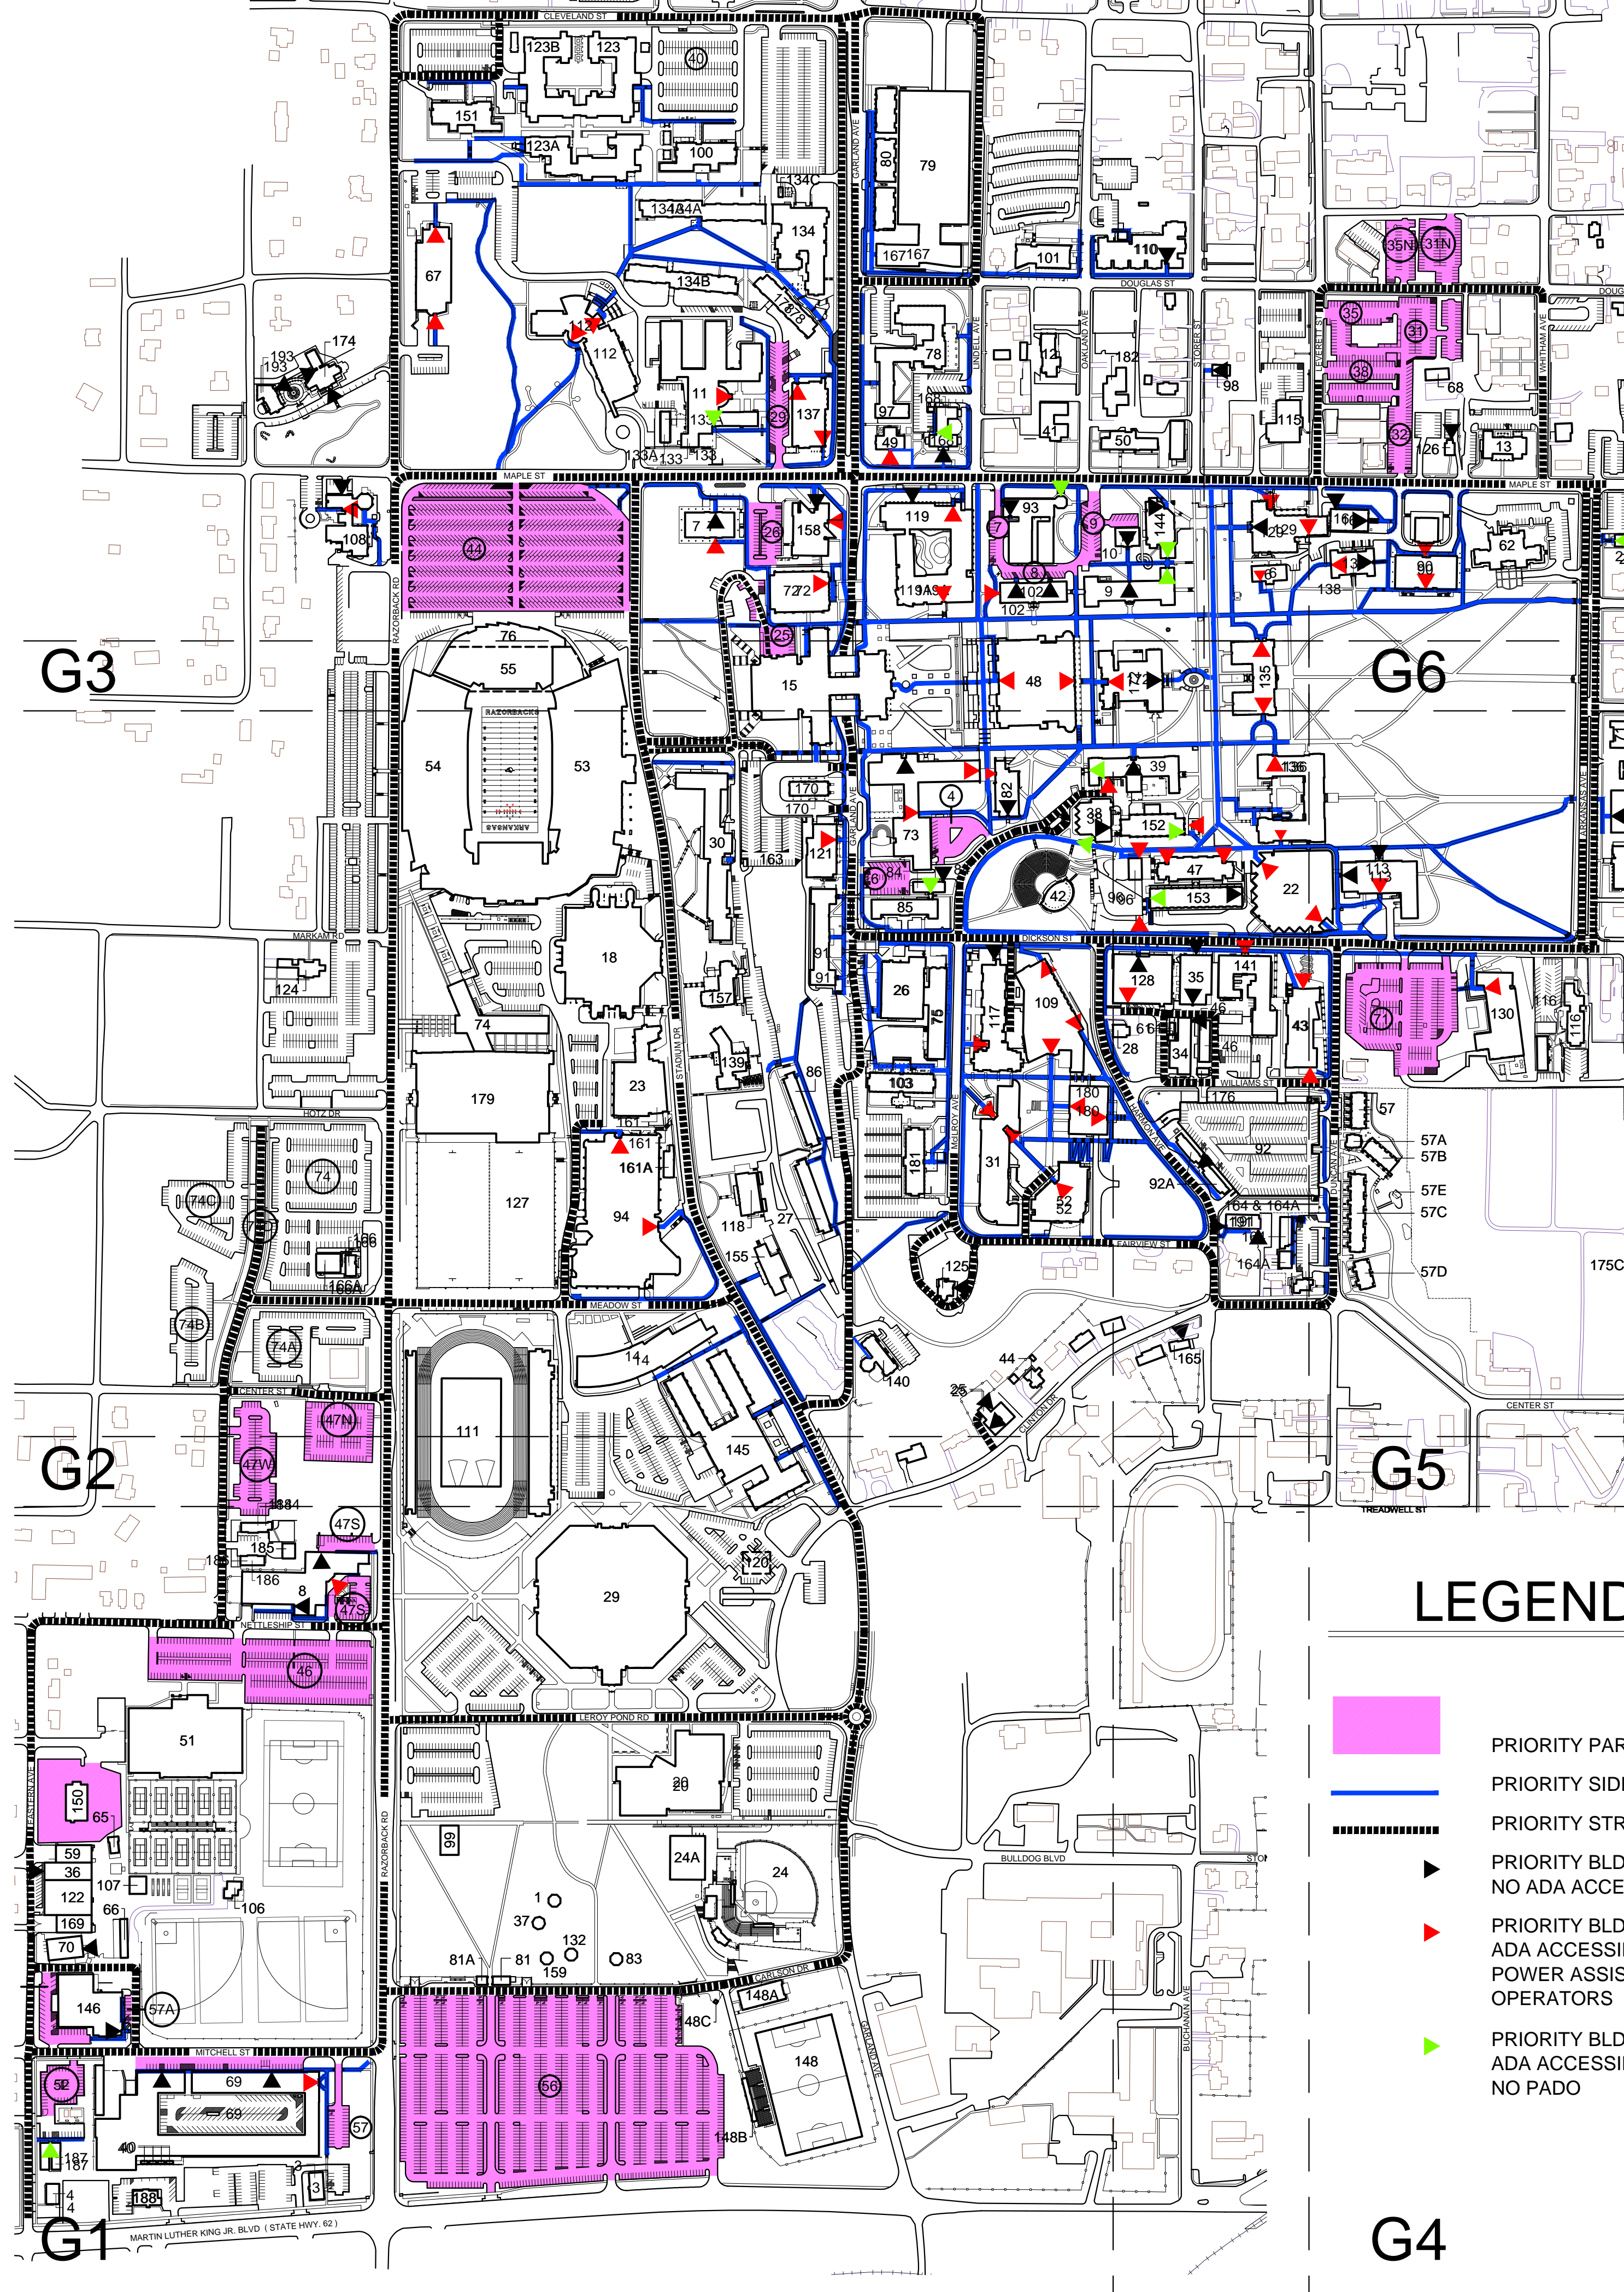


BUILDING INDEX

1. 1964 & 1965 Football Team Gazabo (GAZ2) (F0365) 450 S Razorback Rd
2. 410 Arkansas "Speech & Hearing Clinic" (ARKA) (F0241) 410 N Arkansas Ave
3. 1424 W. Mlk. Jr. (Old Credit Union) "Uark Credit Union" (MLKG) (F0087) 1424 W Martin Luther King Jr. Blvd
4. 1564 W. Mlk. Jr. "Building Services / U of A Discovery Zone" (MLKA) (F0404) 1564 W Martin Luther King Jr. Blvd
- 5.
6. School of Social Work "Academic Support Building" Student Development / Psychology-Geology Bldg / Chemistry Bldg " (SCSW) (F0002) 464 N Campus Dr
7. Administration Building (ADMN) (F0003) 1125 W Maple St
8. Administrative Services Building (ADSB) (F0004) 155 S Razorback Rd
9. Agriculture Building " Dale Bumper College of Agriculture " (AGRI) (F0006) 1140 W Maple St
10. Agriculture Annex "Agriculture Engineering " (AGRX) (F0020) 935 W Maple St
11. Agriculture Food & Life Science Building "Animal Science " (AFSL) (F0007) 1120 W Maple St
12. Alpha Delta Pi (ADPS) (F0009) (519 Oakland)
13. Alpha Omicron Pi (AOPS) (F0038) (712 W Maple St)
14. Jones Student-Athlete Center (JSAC) (F0449) (1229 W Meadow St) " Jerry & Gene Jones Family Student-Athlete Success Center / Student Athlete Success Center / Athletic Academic & Dining Facility "
15. Arkansas Union " Student Union " (ARUJ) (F0021) 435 N Garland Ave
16. Army ROTC Building "Women's Gym " (ARMY) (F0022) (775 W Maple St)
17. Hazardous Materials Storage Building (HZMT) (F0422) 768 W Discovery Way (Not Shown on Dwg)
18. Barnhill Arena-Gymnastics Center " John Barnhill Arena " (JBAR) (F0024) (285 N Stadium Dr)
19. Baseball & Track Training Center (BTRT) (F0448) 1276 S Beechwood Ave
20. Basketball Performance Center (BBPC) (F0447) 1201 Leroy Pond Dr
21. Baum Baseball Stadium at George Cole Field (BBSA) (F0026) (1255 S Razorback Rd)
22. Bell Engineering Center (BELL) (F0027) 800 W Dickson St
23. Bev Lewis Center for Women's Athletics (BLCA) (F0322) (183 N Stadium Dr)
24. Bogle Park " Women's Softball Park " (BOGL) (F0395) (1180 W Carlson Dr)
25. Bogle Park Indoor Facility (BPIF) (F0406) (1180 W Carlson Dr)
26. Uteach (UTCH) (F0452) (946 W Clinton Dr)
27. Brough Commons (BSCB) (F0035) (1021 N Dickson St)
28. Buchanan-Droke Hall (BUCH) (F0037) (129 N Garland Ave)
29. Sustainability Center " Buchanan House / Custodial / Building Services Annex " (SUST) (F0341) (238 N Harmon Ave)
30. Bud Walton Arena (BWAR) (F0038) 1240 Leroy Pond Dr
31. Bud Walton Hall " Wilson Sharp / Darby Hall " (WAHR) (F0039) (342 Stadium Dr)
32. Business Building "Business Administration / Walton College of Business " (WCOB) (F0041) (220 N McIlroy Ave)
33. Carver Center (KUAF) " University Radio Station " "Lynn & Joel Carver Center for Public Radio" (KUAF) (F0396) (9 S School Ave)
34. Cato Springs Research Center " Biobased " (CSRC) (1475 W Cato Springs Rd) (Not Shown on Dwg)
35. Central Utility Plant-Central Chilled Water Plant "Chiller Plant-Electrical Switchgear Building / Refrigeration Plant " (COCP) (F0076) (870 W William St)
36. Central Utility Plant - Heating Plant (HEAT) (F0064) (845 W Dickson St)
37. Ceramic Studio (CERM) (F0346) (326 S Eastern Ave)
38. Charles & Cydney Sharlau Family Gazabo (GAZ5) (F0368) (450 S Razorback Rd)
39. Chemistry & Biochemistry Research Building "Biochemistry " (CHBC) (F0072) (388 N McIlroy Ave)
40. Chemistry Building (CHEM) (F0071) (345 Campus Dr)
41. Chemical Storage Bldg's (CHSA, CHSB, CHSC, CHSD) (F0066 thru F0069) (521 S Razorback Rd)
42. Chi Omega (CIOS) (F0073) (940 W Maple St)
43. Chi Omega Greek Theater "Open Air Theater " (COGT) (F0074) (980 W Dickson St)
44. Clinton House (CLIN) (F0356) (930 W Clinton Dr)
45. Community Design Center "UoA Community Design Center " (CDCX) (F0078) (104 N East Ave) (Not shown on dwg)
46. Cooling Towers (CLT1, CLT2, CLT3) (F0081 thru F0083)
47. Daniel E. Farnor Hall " Biological Sciences Bldg " (FERR) (F0113) (319 N Campus Dr)
48. Mullins Library " David W. Mullins Library " (MULN) (F0181) (365 N McIlroy Ave)
49. Davis Hall " Law Programs Center / Phi Mu / Waterman Annex " (DAVH) (F0168) (1030 W Maple St)
50. Delta Delta Delta (DDDS) (F0090) (920 W Maple St)
51. Dills Indoor Tennis Center " Tennis / Indoor Track Center " (DILL) (F0260) (1503 W Nettleship St)
52. Donald W. Reynolds Center for Enterprise Development (RCED) (F0218) (145 N Buchanan Ave)
53. Donald W. Reynolds Razorback Stadium - East & South (RSEA) (F0242) (350 N Razorback Rd)
54. Donald W. Reynolds Razorback Stadium - West (RSWE) (F0243) (350 N Razorback Rd)
55. Donald W. Reynolds Razorback Stadium - North End Zone
56. Droke Observatory " Droke House " (DROK) (F0401) (Not shown on dwg)
57. Duncan Ave Apartment A (DUNA) (F0389) (194 N Duncan Ave)
- 57A. Duncan Ave Apartment B (DUNB) (F0390) (172 N Duncan Ave)
- 57B. Duncan Ave Apartment C (DUNC) (F0391) (160 N Duncan Ave)
- 57C. Duncan Ave Apartment D (DUND) (F0392) (118 N Duncan Ave)
- 57D. Duncan Ave Apartment E (DUNE) (F0393) (80 N Duncan Ave)
- 57E. Duncan Ave Pavilion (DUNP) (F0394) (126 N Duncan Ave)
- 57F. Duncan Ave Residence " Delta Sigma Theta " (DUNR) (F0361) (3 N Duncan St)
59. Eastern Ave Warehouse - Surplus Property (EAWH) (F0097) (300 S Eastern Ave)
60. Edward Durrell Stone House (North) " Phoenix House / Sigma Nu " (STON) (F0352) (332 N Arkansas Ave)
- 60A. Edward Durrell Stone House (South) " Phoenix House / Sigma Nu " (STOS) (F0189) (330 N Arkansas Ave)
61. Electrical Substation (SUBS) (F0099) (845 W Dickson St)
62. Ella Carnall Hall " The Inn at Carnall Hall / Carnall Hall " (CARN) (F0062) (465 N Arkansas Ave)
63. Engineering Research Center (ENRC) (F0101) (700 Research Center Blvd)
64. Enterprise Center (ENTR) (F0409) (534 W Research Center Blvd)
65. Environmental Compliance Storage Building (EES) (F0098) (1548 W Mitchell St)
66. Environmental Health & Safety Storage (EHSS) (F0354) (1530 W Mitchell St)
67. Epley Center for Health Professionals " Health Center(Old) / Student Health Center " (EHP) (F0424) (606 N Razorback Rd)
68. Facilities Management Ground Shop (GRND) (F0128) (726 W Maple)
69. Facilities Management " Physical Plant " (FAMA) (F0191) (521 S Razorback Rd)
70. Facilities Management Recycling " Fair Bldg 2 " (PPRC) (F0190) (434 S Eastern Ave)
71. Farmhouse (FARM) (F0108) (346 N Arkansas Ave)
72. Faulkner Performing Arts Center " Field House / University Museum / Men's Gym " (FPAC) (F0268) (453 N Garland)
73. Fine Arts Center (FNAR) (F0113) (340 N Garland Ave)
74. Fred W. Smith Football Center (FSFC) (F0432) (270 N Razorback Rd)
75. Founders Hall (FNDH) (F0433) (265 N McIlroy Ave)
76. Frank Broyles Athletic Center " Northend Zone Facility " (FBAC) (F0036) (350 N Razorback Rd)
77. Fred & Mary Smith Razorback Golf Facility " Razorback Golf Facility " (FMSG) (F0348) (Clear Creek) (Not shown on dwg)
78. Futrell Hall (FUTR) (F0119) (525 Lindell Ave)
79. Garland Ave Garage (GAR) (F0110) (550 N Garland Ave)
80. Garland Ave Storage (GAS) (F0411) (1640 N Garland Ave)
81. Gatehouse - East (GATE) (F0371) (1335 W Carlson Dr)
- 81A. Gatehouse - West (GATW) (F0376) (1335 W Carlson Dr)
82. George & Boyce Billingsley Music Building " Music Building / Fine Arts Addition " (MUSC) (F0182) (320 N Garland Ave)
83. George Family Gazabo (GAZ3) (F0366) (450 S Razorback Rd)
84. Gibson Annex " Multimedia Resource Center / Razorback Annex " (GIBX) (F0122) (325 N McIlroy Ave)
85. Gibson Hall " Razorback Hall " (GIBS) (F0123) (1050 W Dickson St)
86. Globus-Ripley Hall (GLAD) (F0124) (177 N Garland Ave)
87. Global Campus " Continuing Ed " (GLBL) (F0080) (2 N East Ave)
88. Government Ave Warehouse 1 (GAW1) (F0384) (701 S Government Ave) (Not shown on dwg)
89. Government Ave Warehouse 2 (GAW2) (F0385) (783 S Government Ave) (Not shown on dwg)
90. Graduate Education Building (GRAD) (F0125) (751 W Maple St)
91. Gregson Hall (GREG) (F0127) (301 N Garland Ave)
92. Harmon Ave Garage (HAPG) (F0355) (146 N Harmon Ave)
- 92A. Harmon Ave Garage - Front Building (HAPI) (F0399) (146 N Harmon Ave)
93. Harry R. Rosen Alternative Pest Control Center (ROSE) (F0013) (979 W Maple St)
94. Health, Physical Education & Recreation Building (HPER) (F0137) (155 Stadium Dr)
95. High Density Electronics Center (HDEC) (F0138) (701 Research Center Blvd)
96. Hillside Auditorium (HILL) (F0428) (902 W Dickson St)
97. Holcombe Hall (HOLC) (F0139) (550 N Garland Ave)
98. Home Management House (HMHG) (F0141) (520 Storer Ave)
99. Holding Pen " Pavilion " (PAV1) (F0363) (450 S Razorback Rd)
100. Hotz Hall (HOTZ) (F0144) (1175 W Douglas St)
101. Housing Office (HOUS) (F0434) (960 W Douglas St)
102. Human Environmental Science Building " Home Economics " (HOEC) (F0140) (987 W Maple St)
103. Humphreys Hall (HUMP) (F0145) (195 N McIlroy Ave)
- 104.
105. Innovation Center (INOV) (F0336) (535 W Research Center Blvd)
106. Intramural Multipurpose Building " Intramural Pavilion " (IMMP) (F0341) (1486 W Mitchell St)
107. Intramural Recreation Storage (IMRS) (F0362) (1518 W Mitchell St)
108. Janelle Y. Hembree Alumni House " Alumni Center " (ALUM) (F0016) (491 N Razorback Rd)
109. J.B. Hunt Transport Service Inc " Center for Academic Excellence / Hunt Center " (JBHT) (F0350) (227 N Harmon Ave)
110. Jean Tyson Child Development Center (JTCD) (F0419) (920 W Douglas St)
111. John McDowell Field " Outdoor Track / Pressbox / Concession / Stands " (TRAC) (F0262) (10 S Razorback Rd)
112. John W. Tyson Building " Center of Excellence for Poultry Science " (POSC) (F0208) (1260 W Maple St)
113. John A. White Jr. Engineering Hall " Engineering Hall " (ENGR) (F0100) (790 W Dickson St)
114. Kappa Delta (KDL) (F0163) (404 W Maple St)
115. Kappa Kappa Gamma (KKG) (F0164) (600 W Maple St)
116. Kappa Sigma (KASF) (F0165) (711 W Dickson St)
117. Kimpel Hall " Communication Center " (KIMP) (F0166) (280 N McIlroy Ave)
118. Lambda Chi Alpha (LCA) (F0228) (120 N Stadium Dr)
119. Leflar Law Center " Waterman Hall " (WATR) (F0171) (1045 W Maple St)
- 119A. Leflar Law Center - Addition (LSAD) (F0390) (1045 W Maple St)
120. Leroy Pond Utility Plant
121. Lewis E. Epley Jr. Band Hall " Band Building " (BAND) (F0023) (345 N Garland Ave)
122. Library Storage Annex (LISA) (F0353) (352 S Eastern Ave)
123. Graham Northeast Hall - East (MHER) (F0383) (1261 W Cleveland St)
- 123A. Maple Hill Residence Hall - South (MHSR) (F0397) (645 N Hall Ave)
- 123B. Graham East (GRAE) (F0437) (130 S Graham Ave)
124. Markham House " Alpha Phi Alpha, John Barnhill Residence " (MARK) (F0177) (1425 W Markham Rd)
125. McIlroy House " University Press " (MCHS) (F0178) (105 N McIlroy Ave)
126. McIlroy House " Office of Study Abroad / Fulbright Institute " (MCNL) (F0118) (722 W Maple St)
127. Meadow St Parking Garage (MSPG) (F0430) (1308 W Meadow St)
128. Mechanical Engineering Building (MEEG) (F0179) (843 W Dickson St)
129. Memorial Hall " Old Student Union " (MEMH) (F0180) (480 Campus Dr)
130. Nanoscale Material Science & Engineering Building (NANO) (F0407) (731 W Dickson St)
131. National Center for Reliable Electrical Power Transmission (NCER) (F0370) (205 S Innovation Way)
132. NCAA National Championship Gazabo (GAZ1) (F0364) (450 S Razorback Rd)
133. North Chiller Plant (NCHL) (F0184) (1236 W Maple St)
- 133A. North Chiller Plant Cooling Tower () () ()
134. Northwest Quadrangle B (NWQB) (F0338) (1106 W Maple St)
- 134A. Northwest Quadrangle C (NWQC) (F0339) (1110 W Maple St)
- 134B. Harding Hall (HRDR) (F0340) (1112 W Maple St) " Arthur M. Harding Hall / Northwest Quadrangle D "
- 134C. Northwest Quad Pump House (NOPH) (F0405) (641 N Garland Ave)
135. Old Main " University Hall " (MAIN) (F0185) (416 N Campus Dr)
136. Gearhart Hall " G. David Gearhart Hall / Ozark Hall " (GEAR) (F0186) (340 N Campus Dr)
137. Pat Walker Health Center (HLTH) (F0342) (525 N Garland Ave)
138. Peabody Hall (PEAH) (F0187) (736 W Maple St)
139. Phi Delta Theta (PDTF) (F0188) (208 N Stadium Dr)
140. Phi Gamma Delta " Garland House / Fig " (PGDF) (F0120) (10 N Garland Ave)
141. Physics Building (PHYS) (F0192) (825 W Dickson St)
142. Pi Beta Phi (PBPS) (F0193) (502 W Maple St)
143. Pi Kappa Alpha " Pike House " (PIKE) (F0194) (320 Arkansas Ave)
144. Plant Science Building (PTSC) (F0196) (495 N Campus Dr)
145. Pomfret Hall (POMA thru POMD, PSFP) (F0197 thru F0200) (31 S Stadium Dr)
146. Printing Services / UofA Press Warehouse (PRES) (F0210) (1680 W Mitchell St)
147. Randall Tyson Track Center " Tyson Center " (INTR) (F0150) (1380 S Beechwood Ave)
148. Razorback Field - Women's Soccer Field (STBA) (F0232) (1183 W Carlson Dr)
- 148A. Razorback Field - Fieldhouse " Womens Soccer " (SDRA) (F0230) (1175 W Carlson Dr)
- 148B. Razorback Field - Stands & Pressbox " Women's Soccer " (SSPA) (F0231) (1183 W Carlson Dr)
- 148C. Razorback Field - Ticket Booth (STBA) (F0232) (1179 W Carlson Dr)
149. Razorback Foundation Building (RAZA) (F0377) (1295 S Razorback Rd)
150. Razorback Transit Maintenance Facility " Transit Garage / Bus Barn " (BUS) (F0263) (280 S Eastern Ave)
151. Reid Hall (REID) (F0214) (1365 W Cleveland St)
152. Discovery Hall " Science Building / Science D " (DISC) (F0222) (335 N Campus Dr)
153. Science Engineering Building (SCEN) (F0223) (850 W Dickson St)
154. Sefor Research Center (SFOR) (F0225) (12751 W Hwy 265) (Not shown on dwg)
155. Sigma Alpha Epsilon (SAEF) (F0226) (110 N Stadium Dr)
156. Sigma Chi " Alpha Chi Omega " (SCHF) (F0227) (518 W Maple St)
157. Sigma Nu (SINH) (F0372) (260 N Stadium Dr)
158. Sissie H. Hunt Hall " Hunt Hall / Old Swimming Pool " (HUNT) (F0146) (471 N Garland Ave)
159. Stanley Reed Family Gazabo (GAZ4) (F0367) (450 S Razorback Rd)
160. South School Ave Warehouse " Chilly Billy's " (SSWH) (F0333) (1819 S School Ave) (Not shown on dwg)
161. Southwest Chiller Plant (SWCP) (F0335) (183 N Stadium Dr)
- 161A. Southwest Chiller Plant Cooling Tower () () ()
162. Southwest Radiation Calibration Center (SWRC) (F0256) (715 Research Center Blvd)
163. Stadium Drive Garage " Intermodal Transit Facility " (SDPG) (F0386) (380 N Stadium Dr)
164. 13 North Duncan (North) " Stonehenge Apartments (North) " (DUNN) (F0374) (13 N Duncan Ave)
- 164A. 13 North Duncan (South) " Stonehenge Apartments (South) " (DUNS) (F0375) (13 N Duncan Ave)
165. Suzuki Music School of Arkansas " Suzuki String School " (SUZM) (F0345) (859 W Clinton Dr)
166. Office of Testing Services " Testing Center / Razorback Ath Ticket Office / Beach House / Southeastern Conference Academic Consortium " (TEST) (F0213) (97 N Razorback Rd)
- 166A. Computer-Based Test Center " Testing Center Annex " (TSTA) (F0429) (97 N Razorback Rd)
167. University Bookstore (BKST) (F0412) (616 N Garland Ave)
168. University House " Delta Gamma " (UNHS) (F0267) (1002 W Maple St)
169. University Relations Studio " Global Campus Media Services Garage / Continuing Ed Media Services " (URST) (F0351) (400 S Eastern Ave)
170. Union Station " Intermodal Transit Facility " (UNST) (F0161) (361 N Garland Ave)
171. Uptown Campus Building Annex (UPTX) (F0427) (3550 N Front St) (Not Shown on Dwg)
- 171A. Uptown Campus Building East (UPTA) (F0426) (1083 E Sain Ave) (Not Shown on Dwg)
- 171B. Uptown Campus Building West (UPTW) (F0425) (1001 E Sain Ave) (Not Shown on Dwg)
172. Vol Walker Hall (WALK) (F0270) (459 Campus Dr)
173. Walton Arts Center
174. Wallace W. & Jama M. Fowler House " Fowler House / Chancellor's Residence " (FWLR) (F0379) (523 N Razorback Rd)
175. Warehouse B " Residence Life Warehouse " (WHRL) (F0271) (20 N University Ave)
- 175B. Warehouse D " Food Service Warehouse " (FSWH) (F0273) (20 N University Ave)
- 175C. Warehouse E " Business Affairs / Printing Warehouse " (WHBA) (F0274) (20 N University Ave)
- 175D. Warehouse F " Printing Services / Bookstore Warehouse " (WHPB) (F0275) (20 N University Ave)
- 175E. Warehouse H " Bookstore Warehouse " (WHBS) (F0276) (20 N University Ave)
176. Water Treatment Building (WTRT) (F0334) (854 W Williams St)
177. West Ave Annex (WAX) (F0279) (340 N West Ave)
178. Willard B. Gatewood Jr. Hall at Northwest Quad " Northwest Quadrangle A " (IDPA) (F0149) (190 N Razorback Rd)
179. Willard & Pat Walker Pavilion " Indoor Practice Facility " (IDPA) (F0149) (190 N Razorback Rd)
180. Willard J. Walker Hall " Graduate School of Business " (WJWH) (F0349) (191 N Harmon Ave)
181. Youcm Hall (YOUM) (F0281) (155 N McIlroy Ave)
182. Zeta Tau Alpha (ZTAS) (F0282) (530 Oakland Ave)
183. One East Center " East Square Plaza " (ECEN) (F0438) (1 East Center St)
184. Graham Northeast Hall - West (MHRW) (F0373) (1263 W Cleveland St)
185. Graham Northwest (GRNW) (F0435) (114 S Graham Ave)
186. Graham South (GRAS) (F0442) (104 S Graham Ave)
187. Biology Greenhouse (BGRN) (F0444) (518 S Eastern Ave)
188. 1542 W M.L.K. Jr. " Charlie's Chicken " (MLKB) (F0451) (1542 W Martin Luther King Jr Blvd)
189. Kappa Alpha Order () () () (340 N Arkansas Ave)
190. Track Storage Building (TSBA) (F0369) (1470 S Beechwood Ave)
191. 836 Center Street " 110 Harmon Ave Apartments " (CENA) (F0457) (836 Center St)
192. Sculpture Studio (SCUL) (F0456) (744 S Hill Ave)
193. Fowler Conservatory (FWCS) (F0454) (527 N Razorback Rd)

LEGEND

- PRIORITY PARKING LOTS
- PRIORITY SIDEWALKS
- PRIORITY STREETS
- PRIORITY BLDG ENTRIES NO ADA ACCESSIBLE
- PRIORITY BLDG ENTRIES ADA ACCESSIBLE WITH POWER ASSISTED DOOR OPERATORS
- PRIORITY BLDG ENTRIES ADA ACCESSIBLE NO PADO

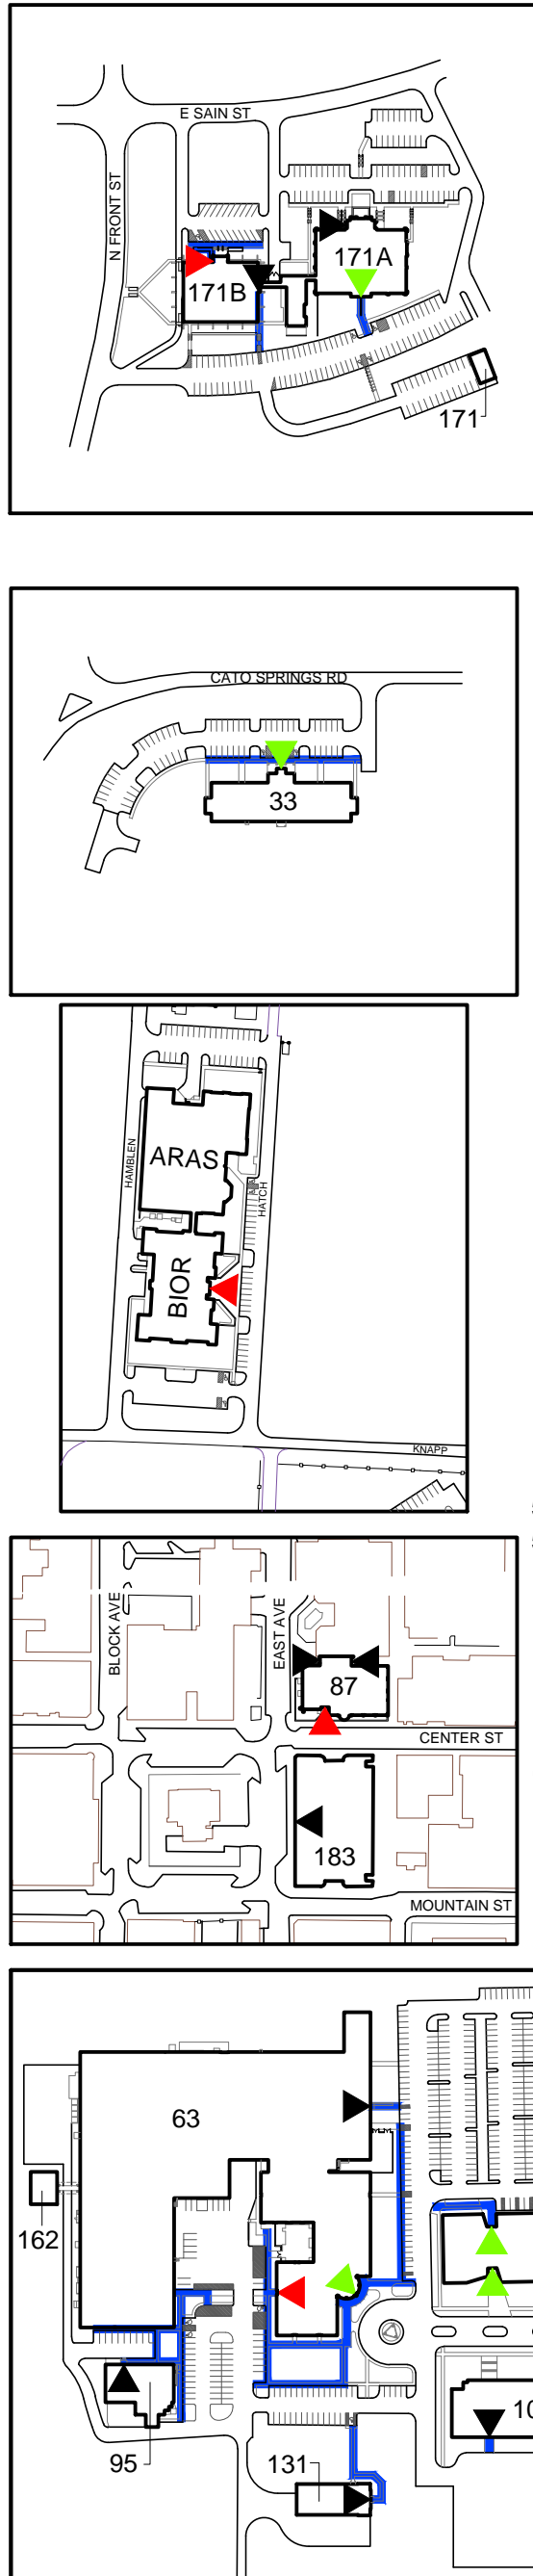

SNOW RESPONSE MAP U of A FAYETTEVILLE

CAMP-25	
FILE NO:	
T.R.H. CAD	03/31/1989
DRAWN BY:	DATE
DESIGN & UTILITIES APPROVAL:	DATE
PHYSICAL PLANT APPROVAL:	DATE
DEPARTMENTAL APPROVAL:	DATE

**UNIVERSITY OF
ARKANSAS**

SCALE: N.T.S.
LAST UPDATE - 12/09/2016