

AR KU 201


RAZORBACK STORE - EXISTING FLOOR PLAN



3/32" = 1'-0"

03.06.2019

PSW: 467AL-9

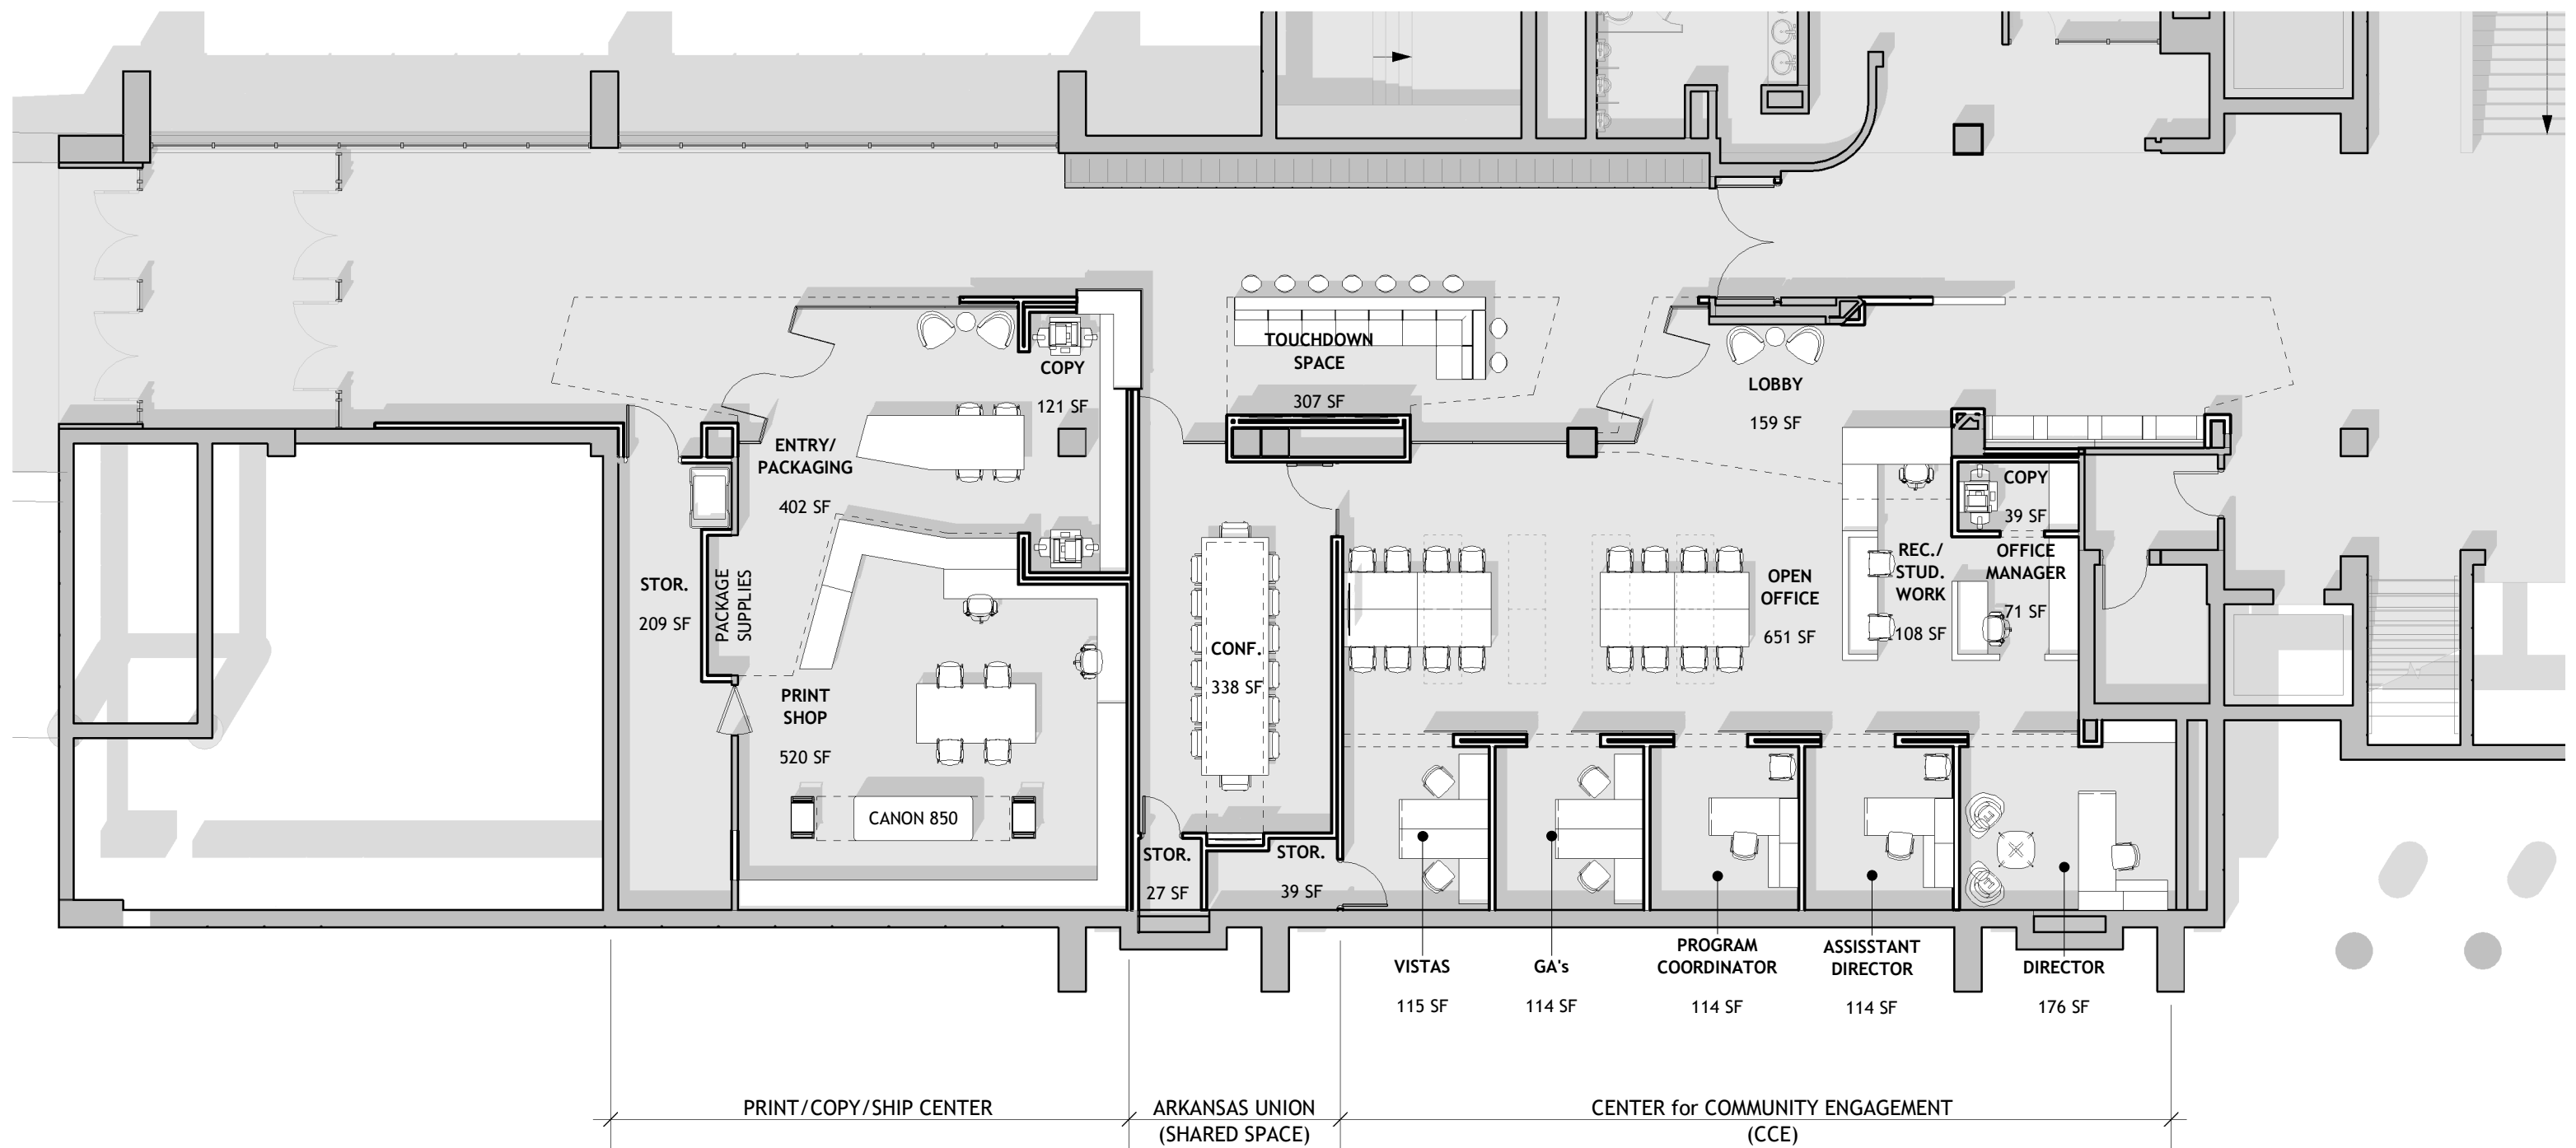

ARKU 201


PROPOSED FLOOR PLAN FOR P+C+S & CCE @ LVL 2.0



3/32" = 1'-0"

03.06.2019

PSW: 467AL-9

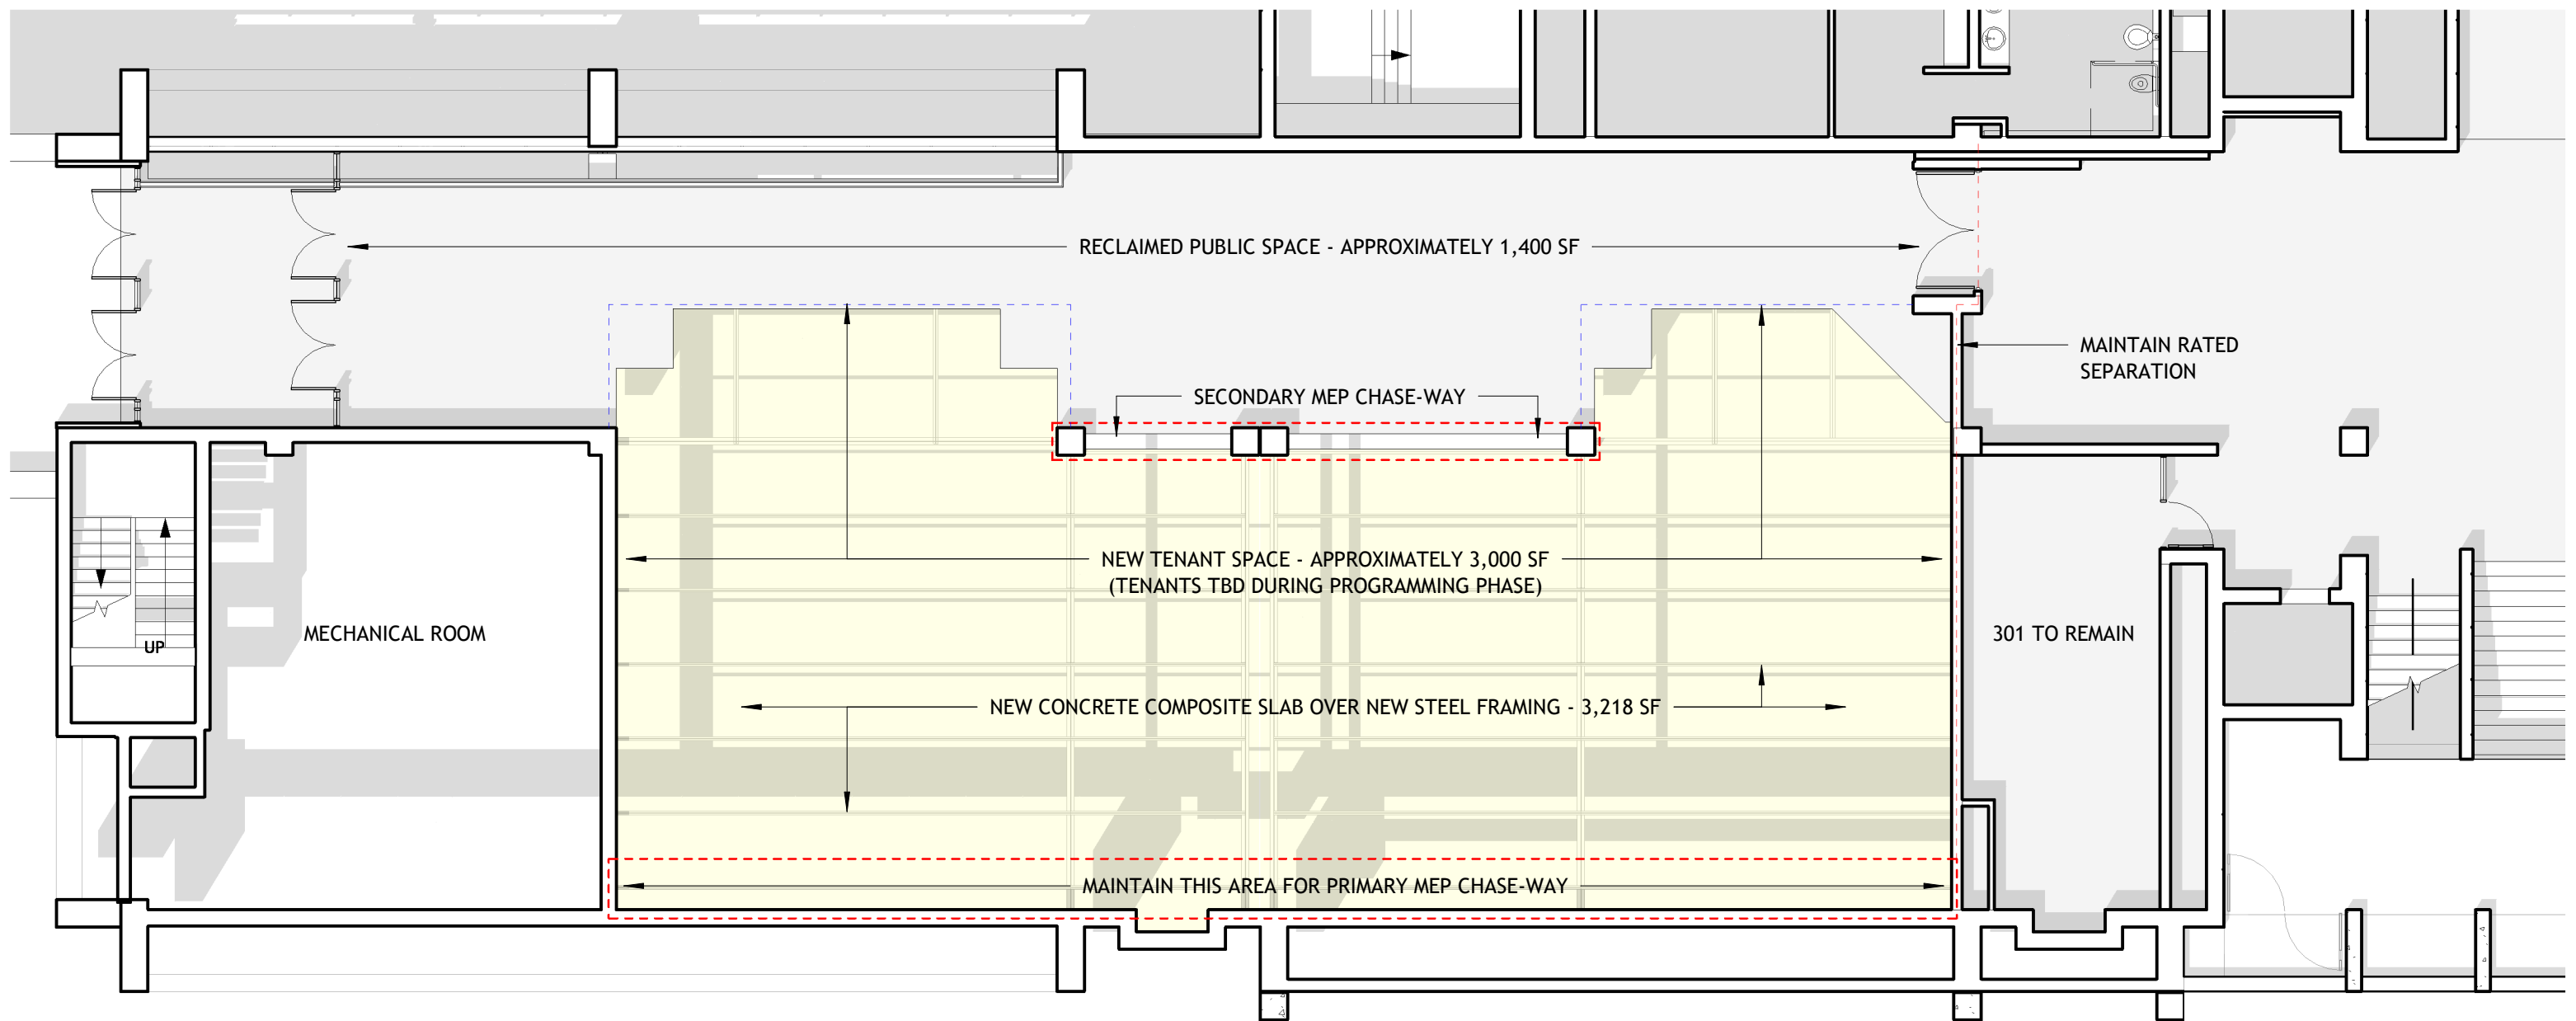

ARKU 201

PROPOSED FLOOR PLAN FOR SHELL SPACE @ LVL 3.0



3/32" = 1'-0"

03.06.2019

PSW: 467AL-9